



GENERAL NOTES

- FOR 5 INCH CONCRETE SIDEWALK RECONSTRUCTION, SEE TYPICAL SECTION BELOW.
- ALL DIMENSIONS ARE APPROXIMATE. CONTRACTOR SHALL VERIFY ALL DIMENSIONS IN THE FIELD.
- NO DISTURBED AREA SHALL BE LEFT UNSTABILIZED OVERNIGHT UNLESS THE RUNOFF IS DIRECTED TO AN APPROVED SEDIMENT CONTROL DEVICE.
- SIDEWALK RECONSTRUCTION LIMITS SHALL COINCIDE WITH CRACK CONTROL JOINTS (JOINTER GROOVES) OR EXPANSION JOINTS IN EXISTING SIDEWALK. NEW EXPANSION JOINTS SHALL BE PROVIDED AT THE INTERFACE OF EXISTING AND PROPOSED SIDEWALK. SEE SHA STD. NO. MD-655.01.
- INSTALL DETECTABLE WARNING SURFACE ON SIDEWALK RAMP PER SHA STD. NO. MD-655.40.
- FORM NEW SIDEWALK AND EXPANSION JOINT MATERIAL AROUND EX. UTILITY POLES, MANHOLE COVERS, VALVE COVERS, AND FIRE HYDRANTS AS NECESSARY.
- RESET ANY SIGNS DISTURBED BY THE CONSTRUCTION AS DIRECTED BY THE ENGINEER.
- EXISTING INLETS SHALL NOT BE DAMAGED DURING CONSTRUCTION. DAMAGE TO THE INLETS WILL REQUIRE THE INLET TO BE REPLACED AT NO ADDITIONAL COST TO THE ADMINISTRATION.
- EXISTING TREES, SHRUBS, AND THEIR RESPECTIVE ROOT SYSTEMS SHALL NOT BE DISTURBED DURING CONSTRUCTION UNLESS OTHERWISE INDICATED HEREIN.
- SEE SIGNAL PLAN FOR LOCATION OF PROPOSED SIGNAL POLES, PEDESTRIAN PUSHBUTTONS, AND HANDHOLES.

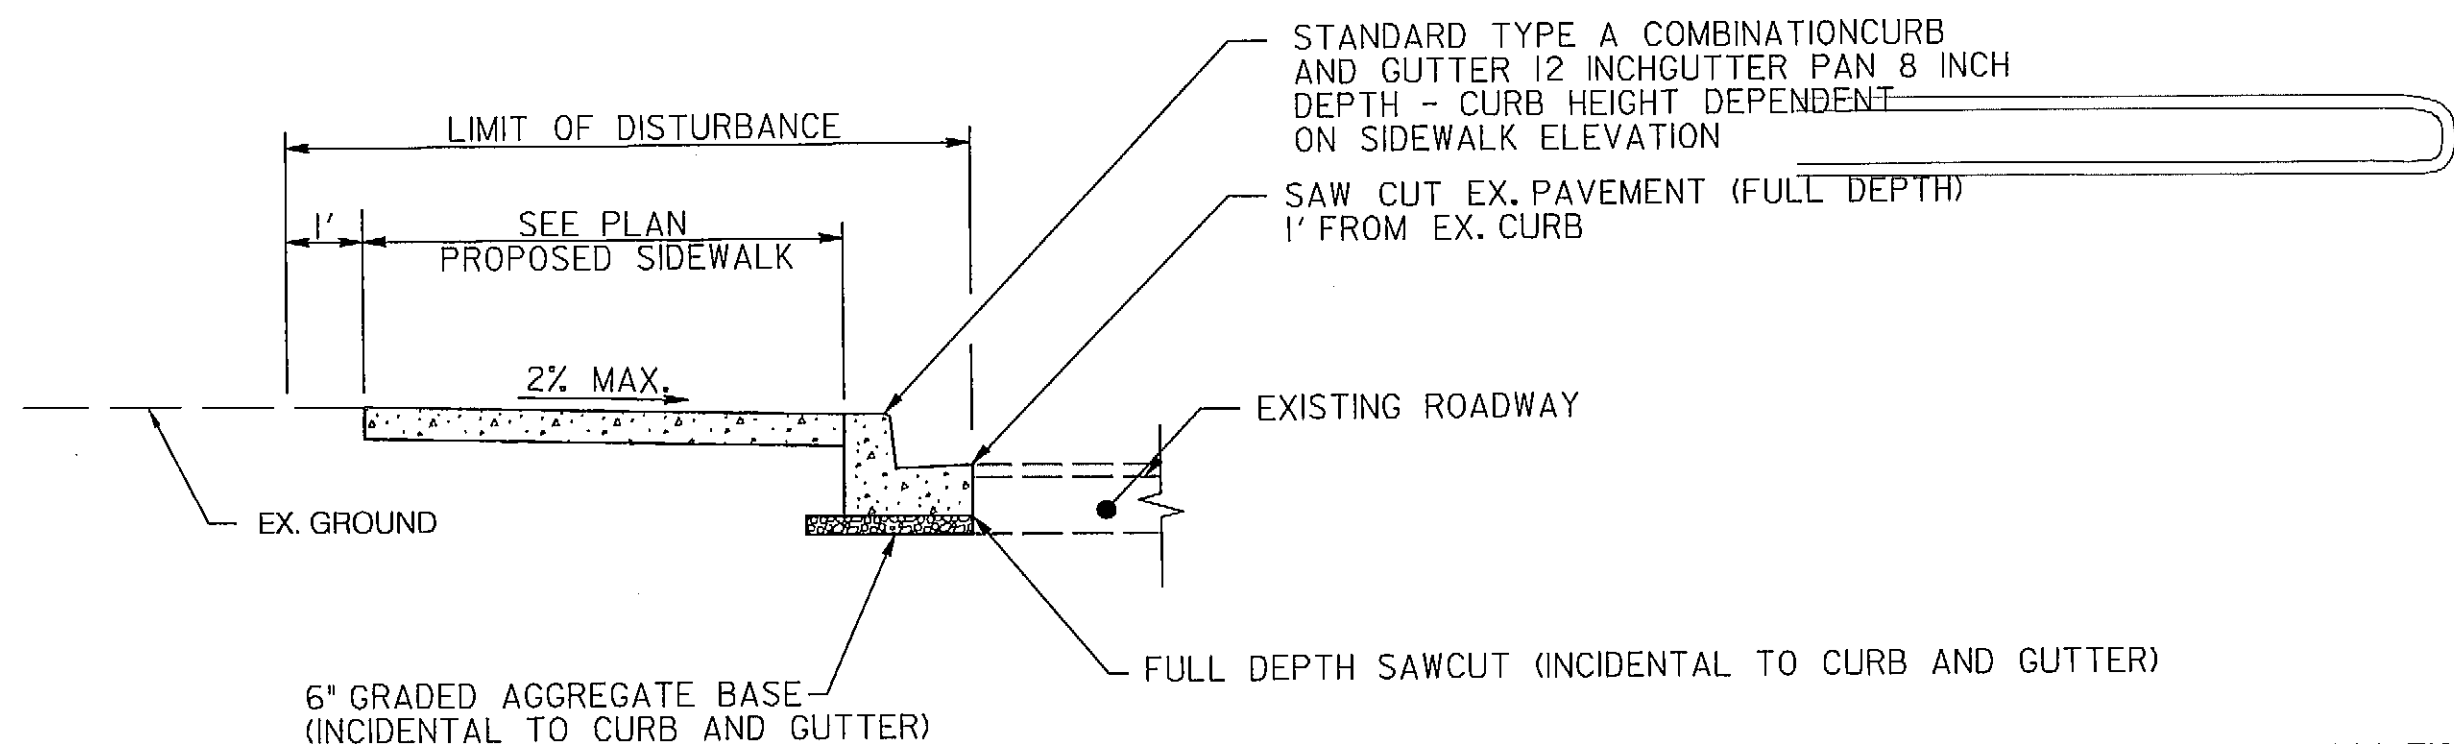

TYPICAL SECTION

SIDEWALK WITHOUT BUFFER STRIP
NOT TO SCALE

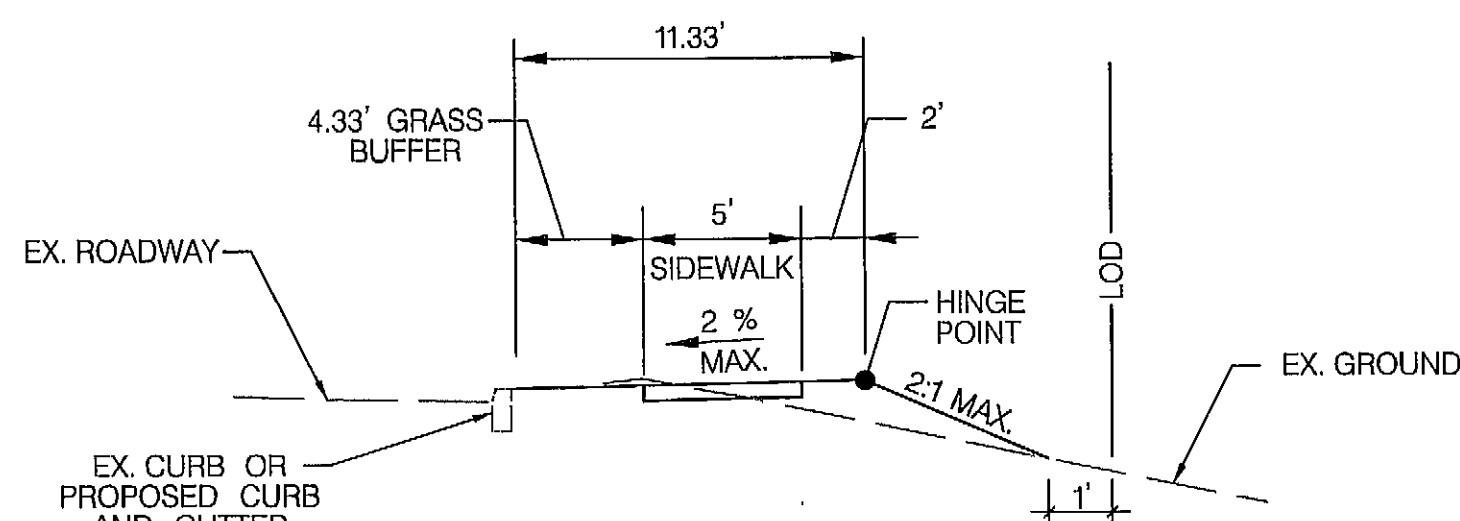

TYPICAL SECTION


SIDEWALK GRADING WITH BUFFER STRIP
NOT TO SCALE

LEGEND


- PROPOSED CONCRETE SIDEWALK
- DETECTABLE WARNING SURFACE
- CLASS 2 EXCAVATION (FOR SIDEWALK REMOVAL)
- LOD— LIMIT OF DISTURBANCE

NOTE: SEE SHEET SP-1 FOR ADDITIONAL INFORMATION REGARDING PROPOSED PAVEMENT MARKINGS AND SIGNAL EQUIPMENT

CLARIDGE RD.

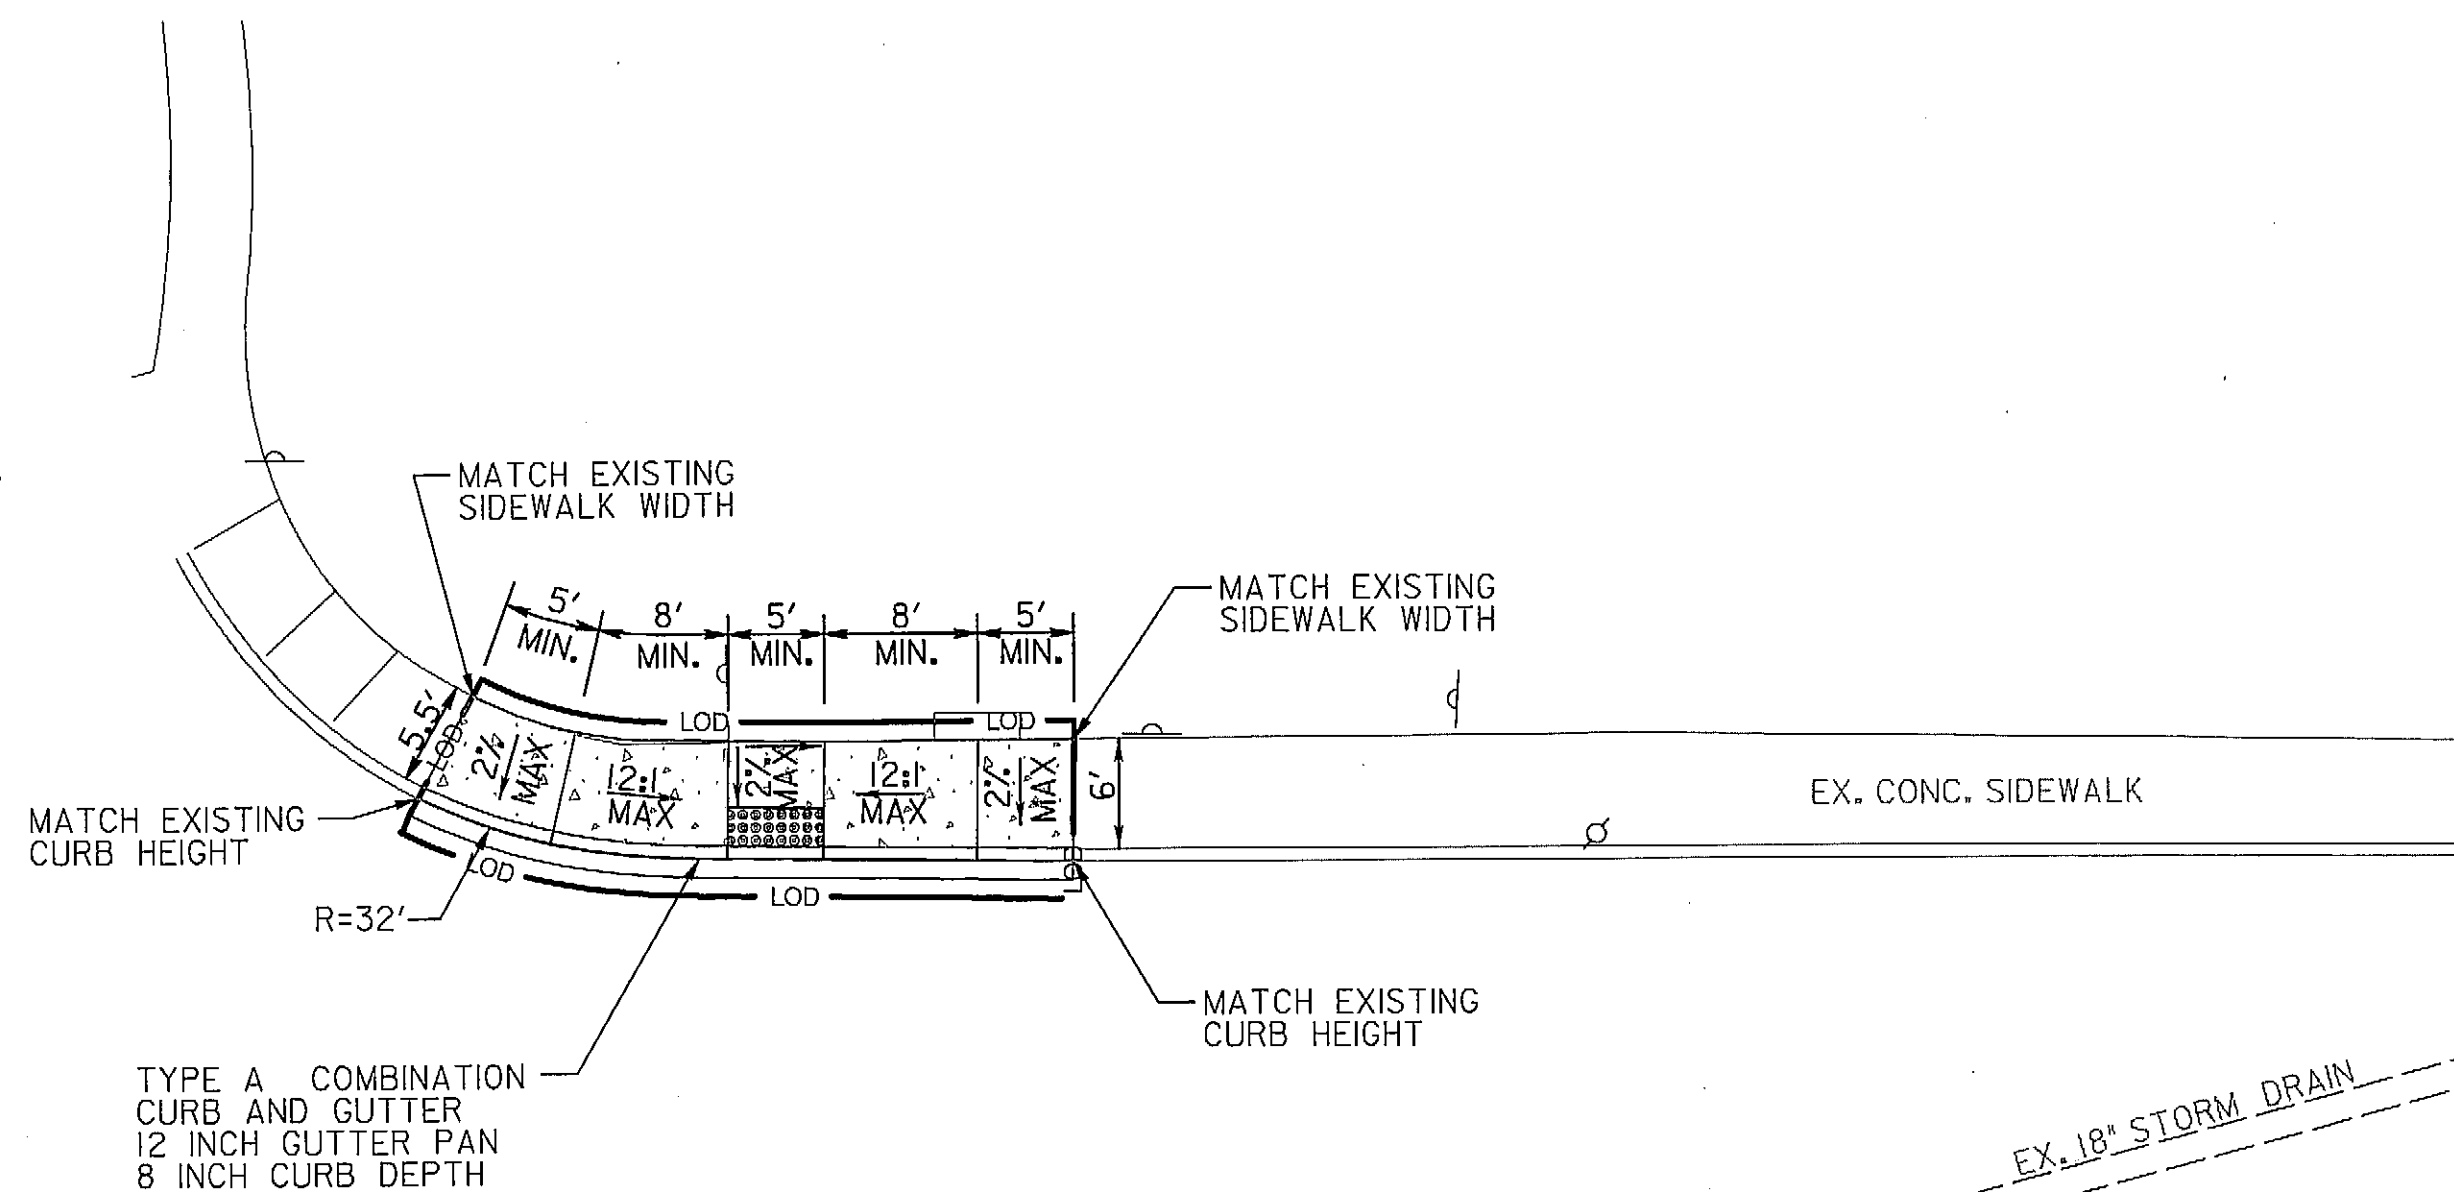

MD 586 (VEIRS MILL RD.) WB

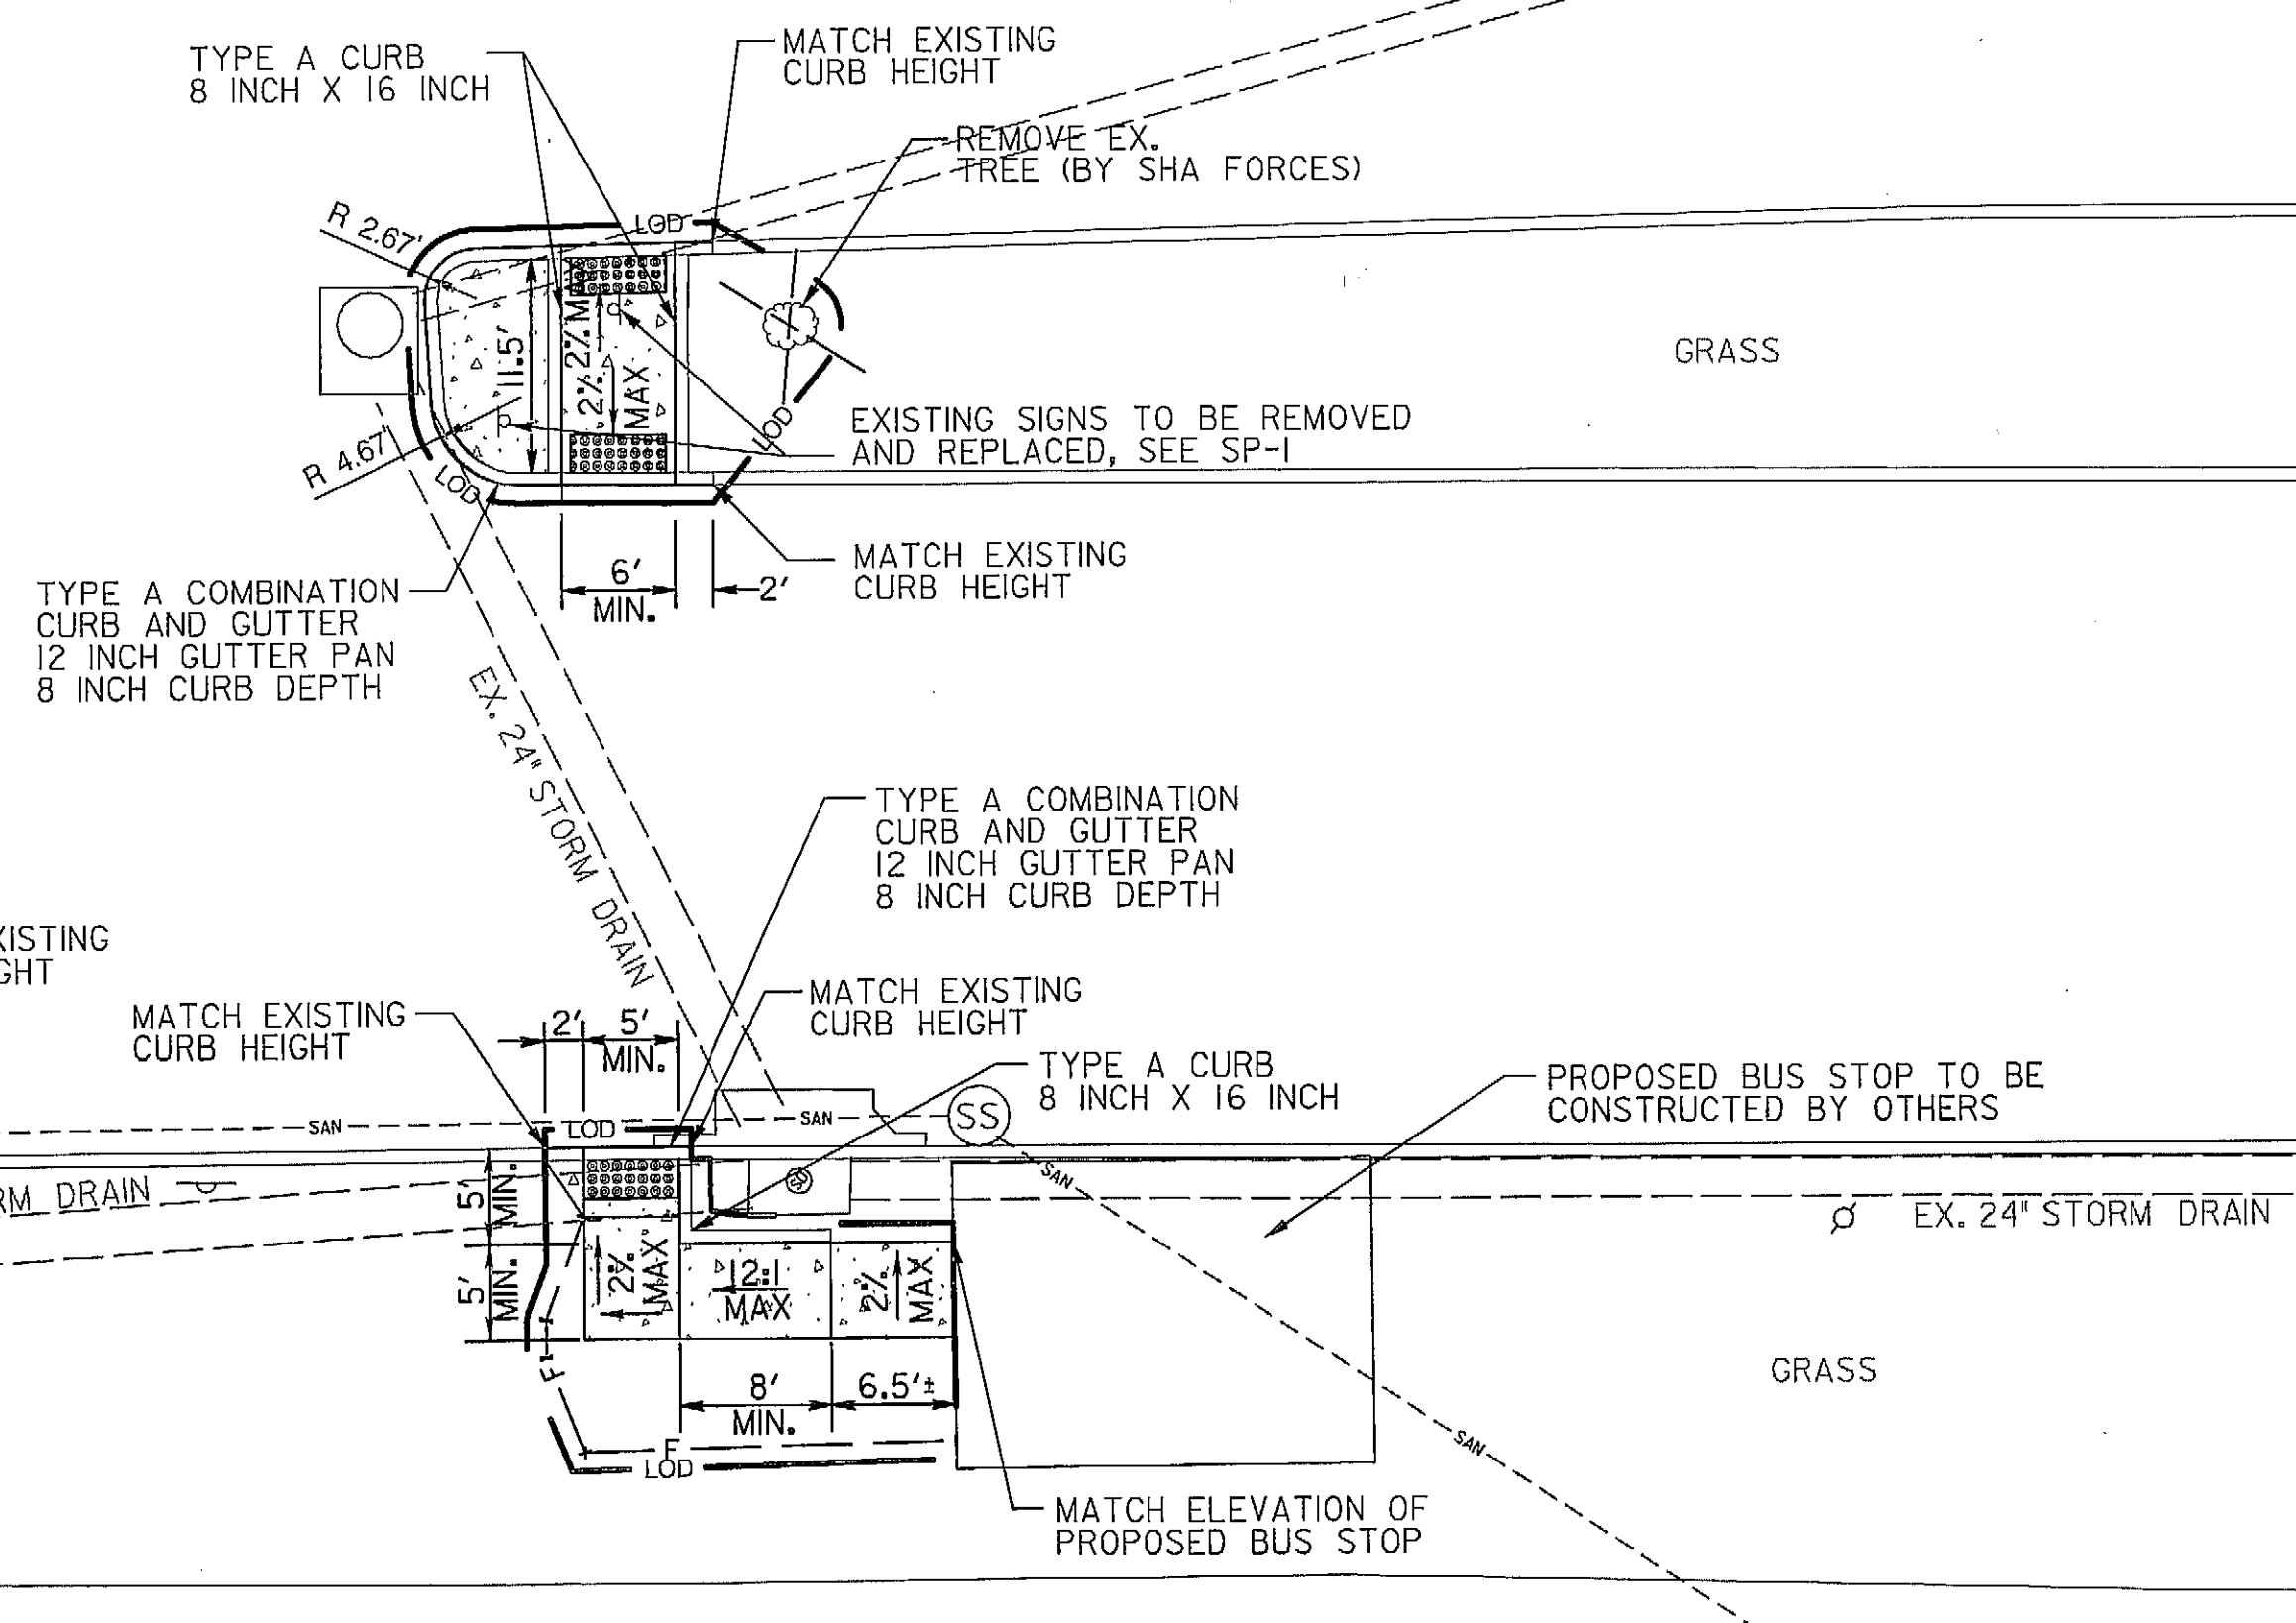

TOD No: XX354-22
SHA NO: MO255A59/K59
MD 586 @ Claridge Road

SHA

STATE OF MARYLAND
DEPARTMENT OF TRANSPORTATION
STATE HIGHWAY ADMINISTRATION

OFFICE OF TRAFFIC & SAFETY
TRAFFIC ENGINEERING DESIGN DIVISION

MD 586 PED CROSSING NEAR CLARIDGE ROAD
SILVER SPRING, MARYLAND

MISCELLANEOUS DETAILS

SCALE 1"=10' DATE JANUARY, 2011 CONTRACT NO. XX3545168

DESIGNED BY WRW COUNTY MONTGOMERY
DRAWN BY JBB LOGMILE 15058604.40
CHECKED BY ATD
F.A.P. NO. SEE TITLE SHEET

DRAWING NO. DE-3 OF 3 3 OF 3 SHEET NO. 5 OF 5

RK&K

RUMMEL, KLEPPER & KAHL, LLP
81 MOSHER STREET | BALTIMORE, MD 21217
PH: (410) 728-2900 FAX: (410) 728-3160

Engineers | Construction Managers | Planners | Scientists
www.rkk.com

PLOTTED: Wednesday, December 22, 2010 AT 08:20 AM
FILE: K:\projects\2008\08087 (D3 OE)\Task 2 (MD 586)\CADD\Plan\DE-0001_md586.dgn